

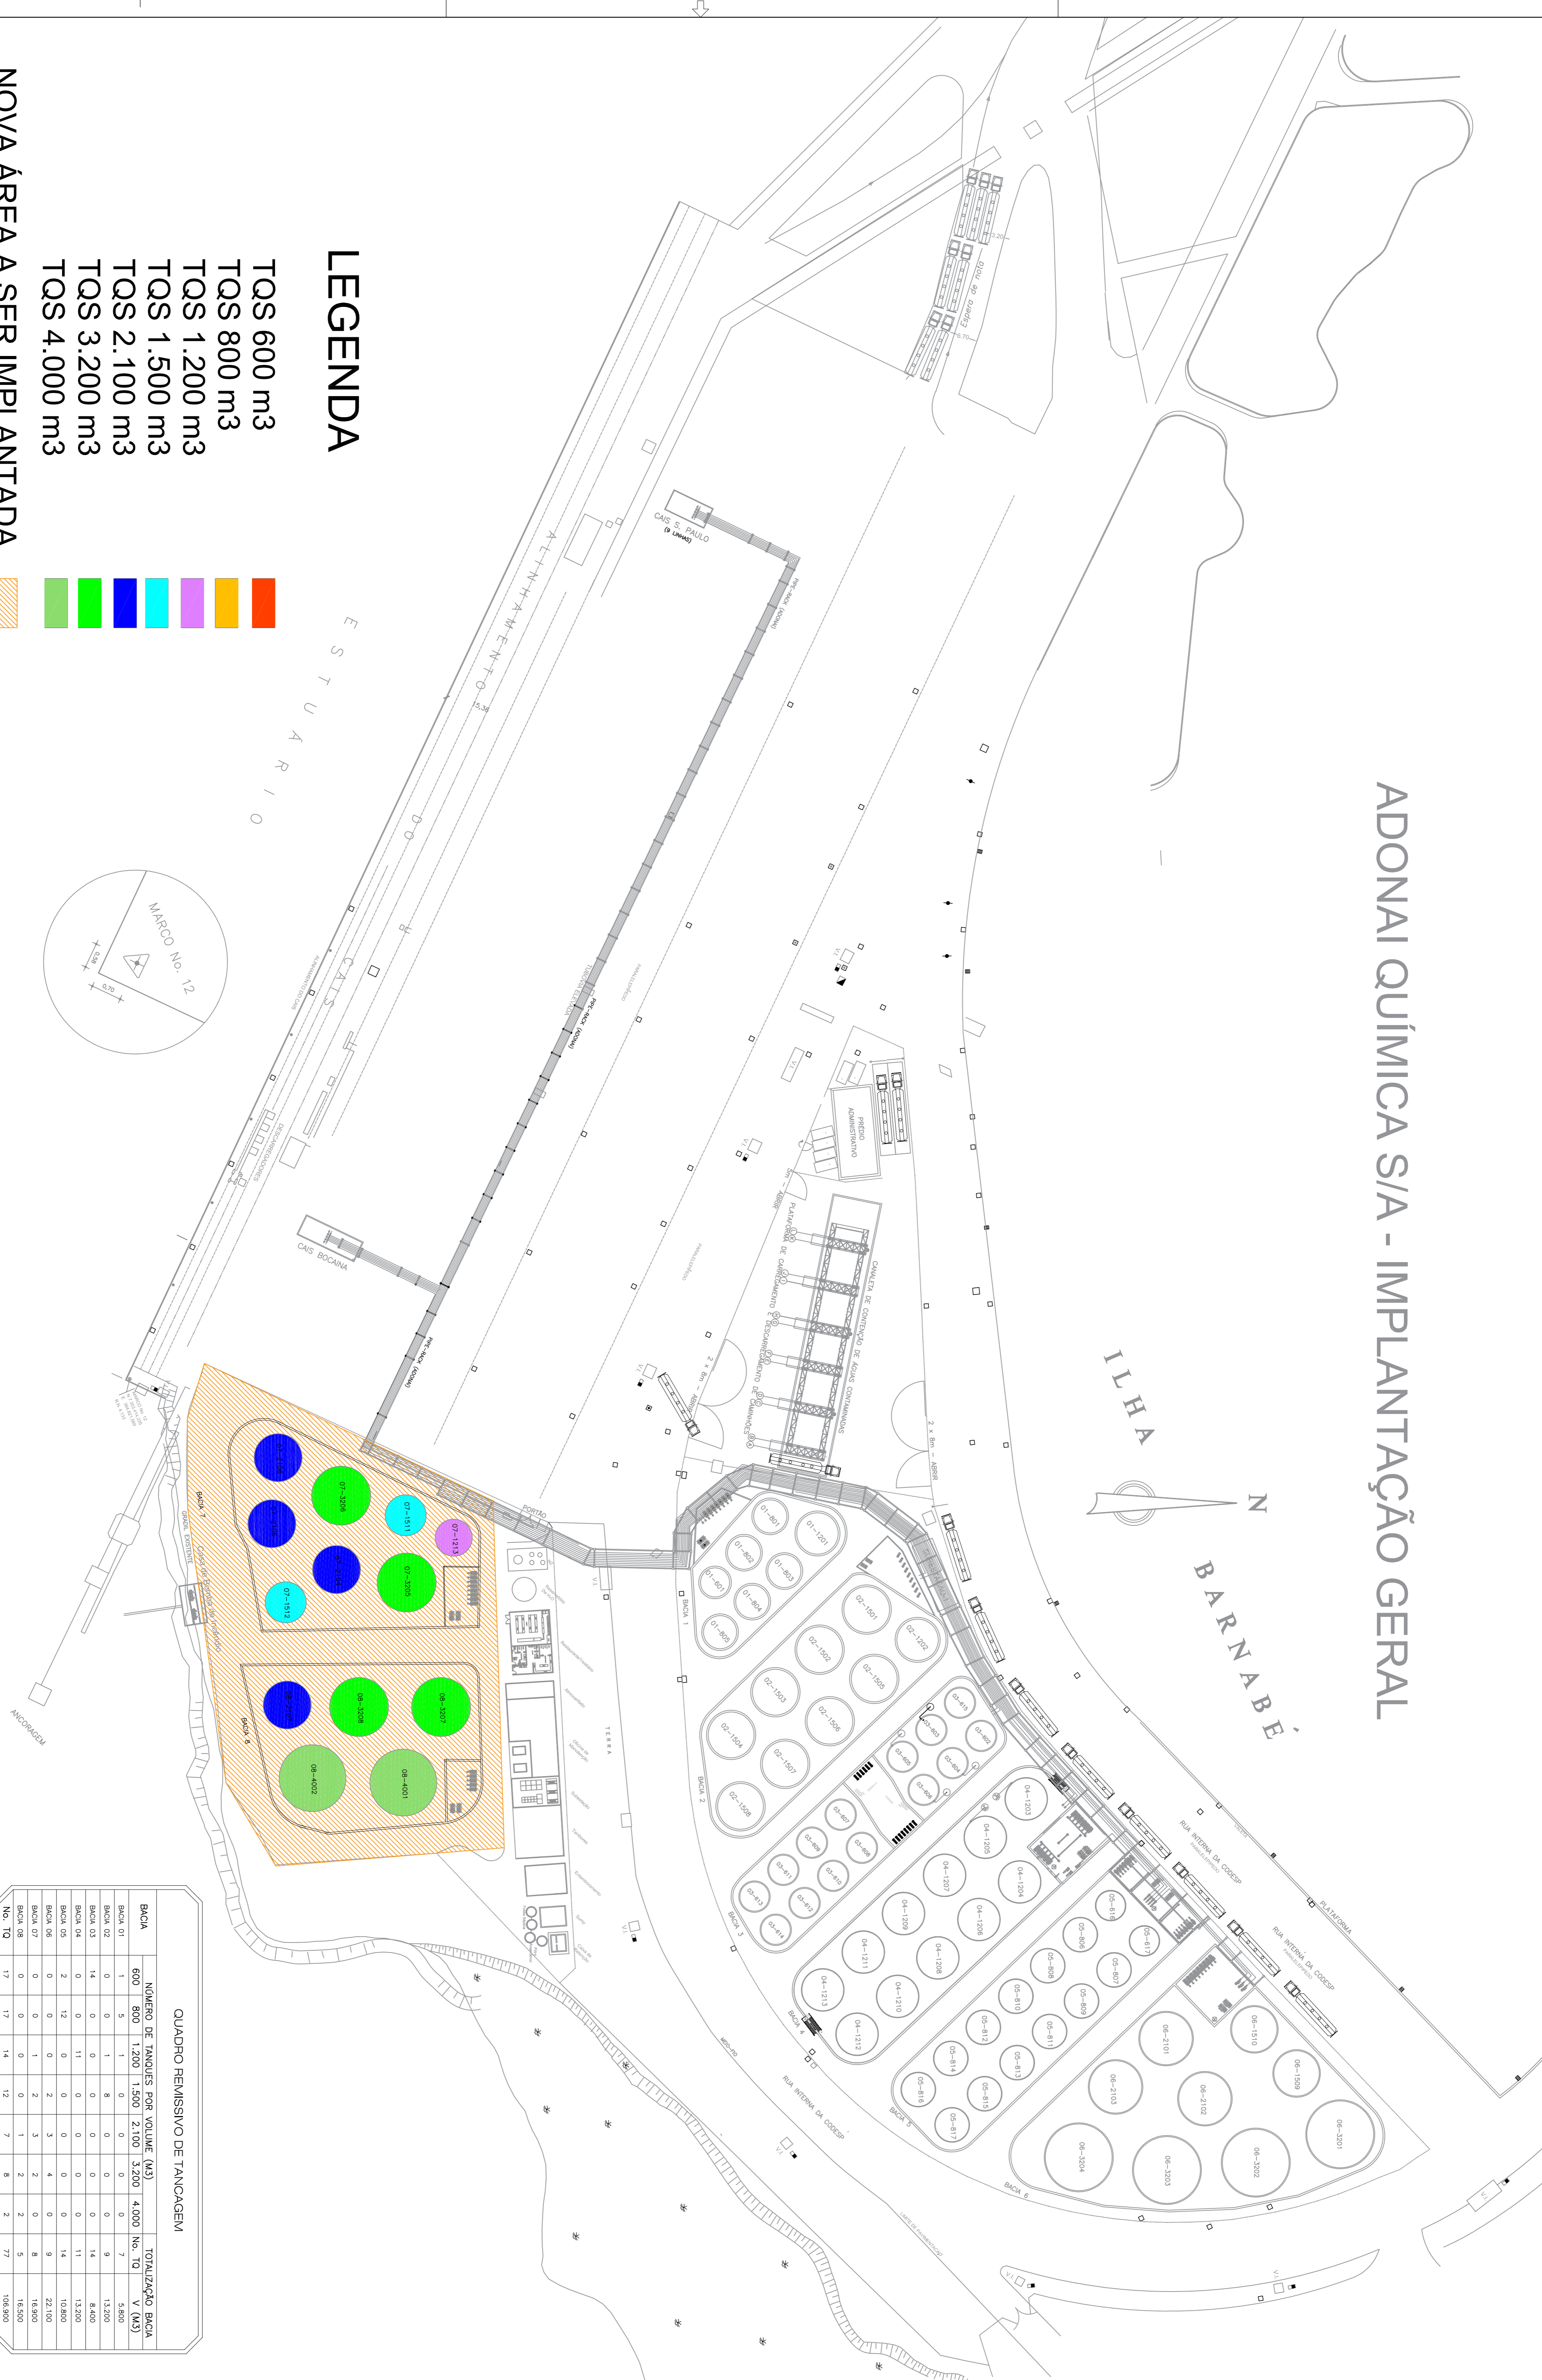


ADONAI QUÍMICA S/A - IMPLANTAÇÃO GERAL

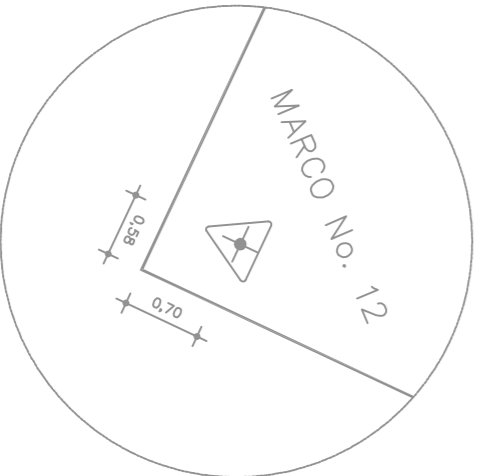

LEGENDA

- TQS 600 m³
- TQS 800 m³
- TQS 1.200 m³
- TQS 1.500 m³
- TQS 2.100 m³
- TQS 3.200 m³
- TQS 4.000 m³

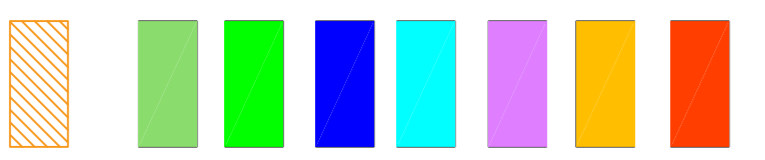

QUADRO REMISSIVO DE TANGAGEM

BACIA	NÚMERO DE TANQUES POR VOLUME (M ³)							TOTALIZAÇÃO BACIA	
	600	800	1.200	1.500	2.100	3.200	4.000	No. TQ	V (M ³)
BACIA 01	1	5	1	0	0	0	0	7	5.800
BACIA 02	0	0	1	8	0	0	0	9	13.200
BACIA 03	14	0	0	0	0	0	0	14	8.400
BACIA 04	0	0	11	0	0	0	0	11	13.200
BACIA 05	2	12	0	0	0	0	0	14	10.800
BACIA 06	0	0	0	2	3	4	0	9	22.100
BACIA 07	0	0	1	1	3	2	2	8	16.800
BACIA 08	0	0	0	1	0	1	2	5	16.800
No. TO	17	17	14	12	7	8	2	77	108.900

