




1 PLANTA PAV. TÉRREO  
ESC.: 1:100

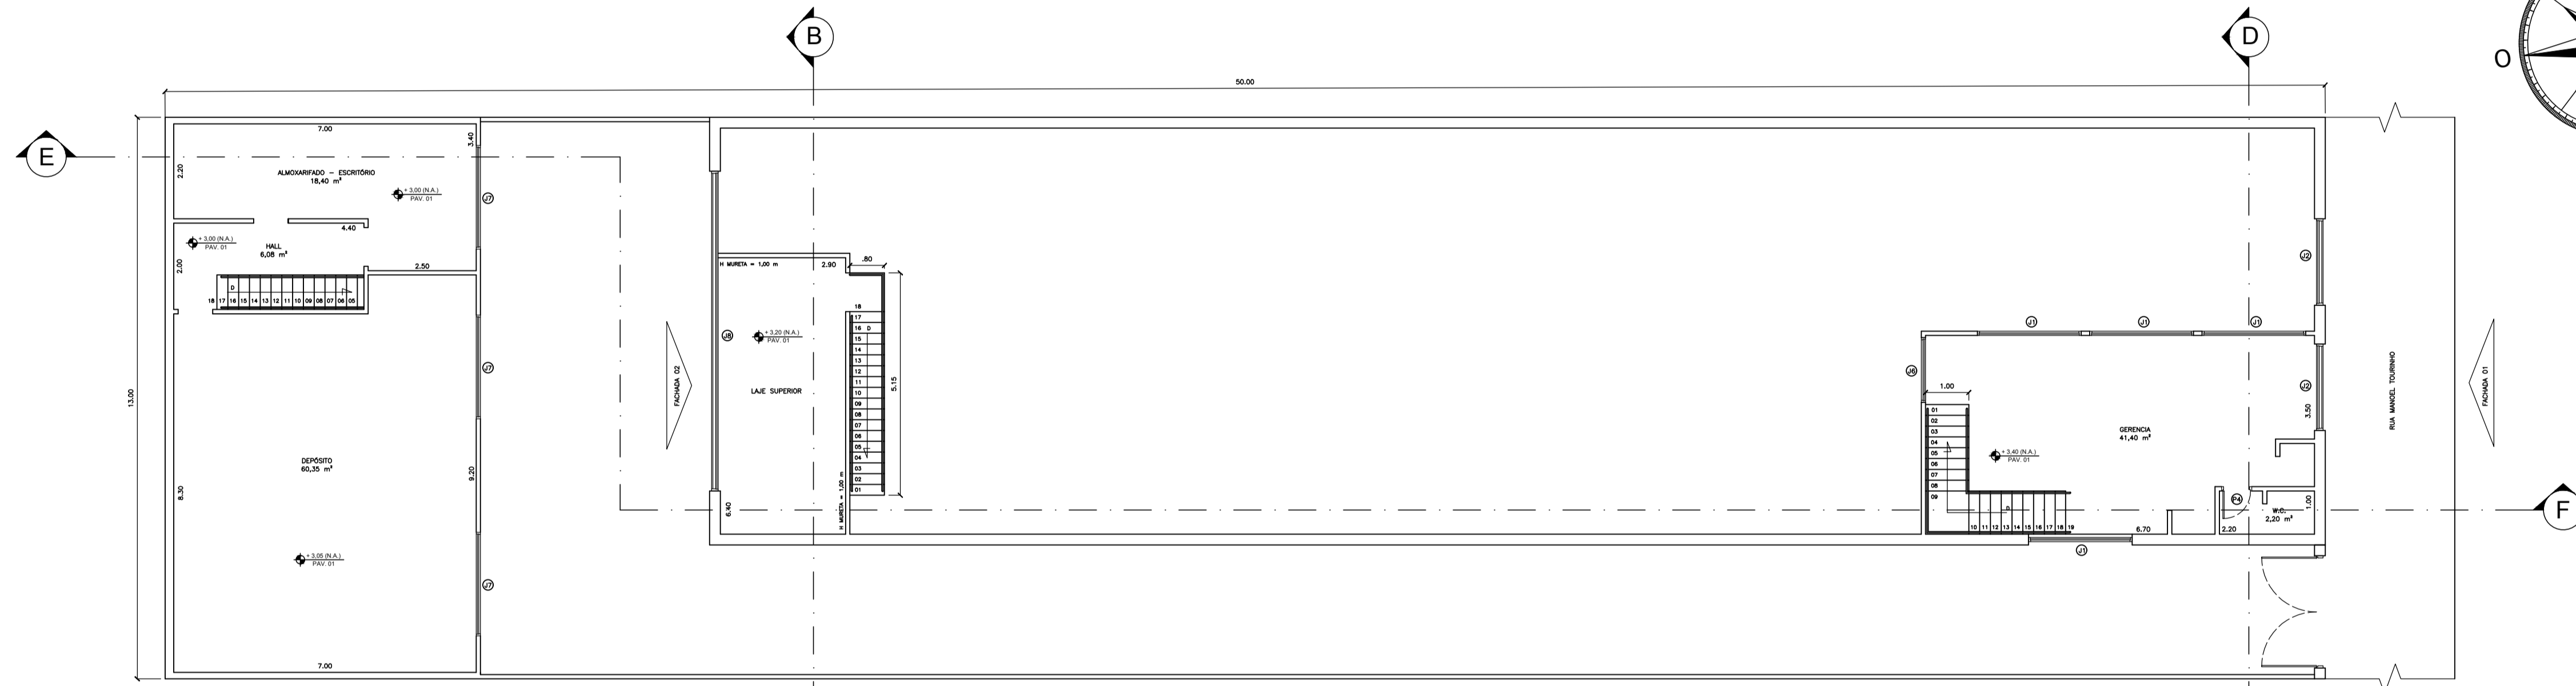


2 PLANTA PAV. SUPERIOR  
ESC.: 1:100

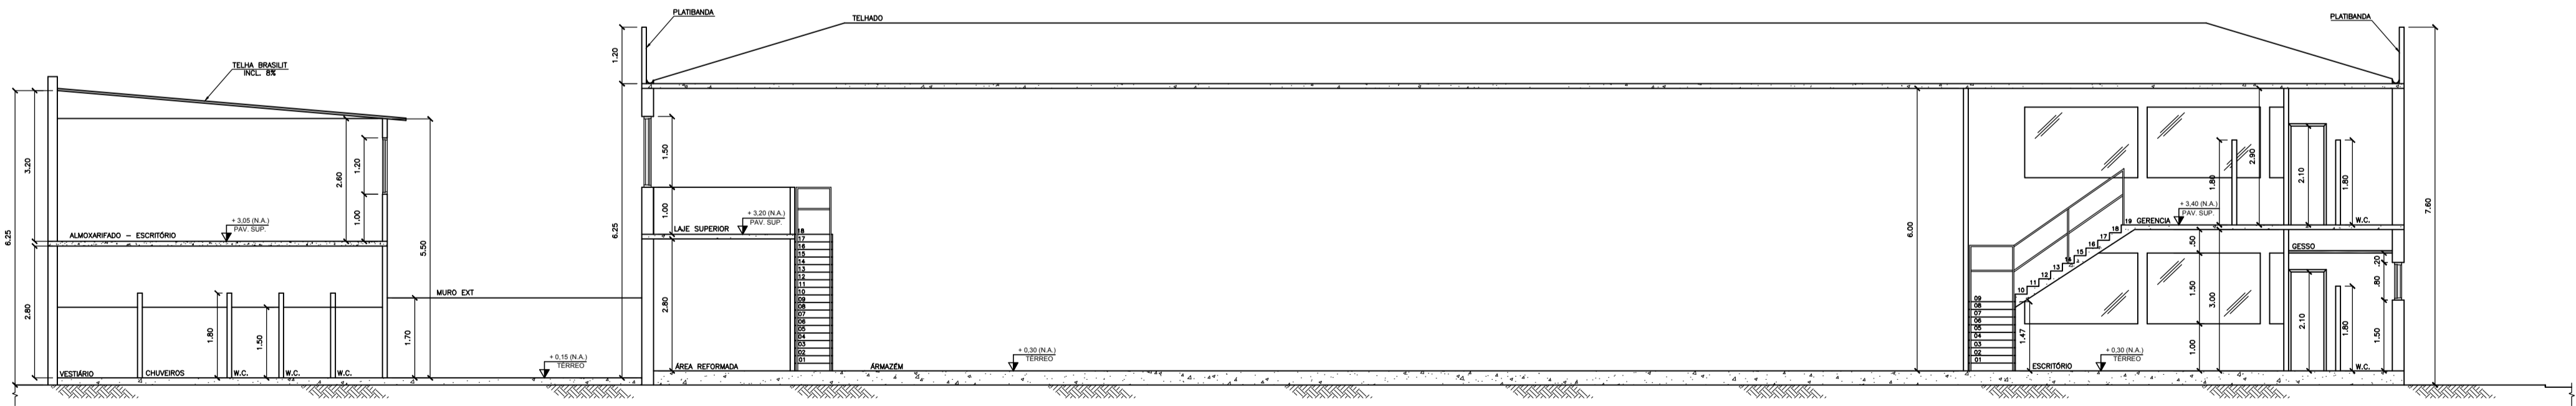


3 CORTE EF  
ESC.: 1:100

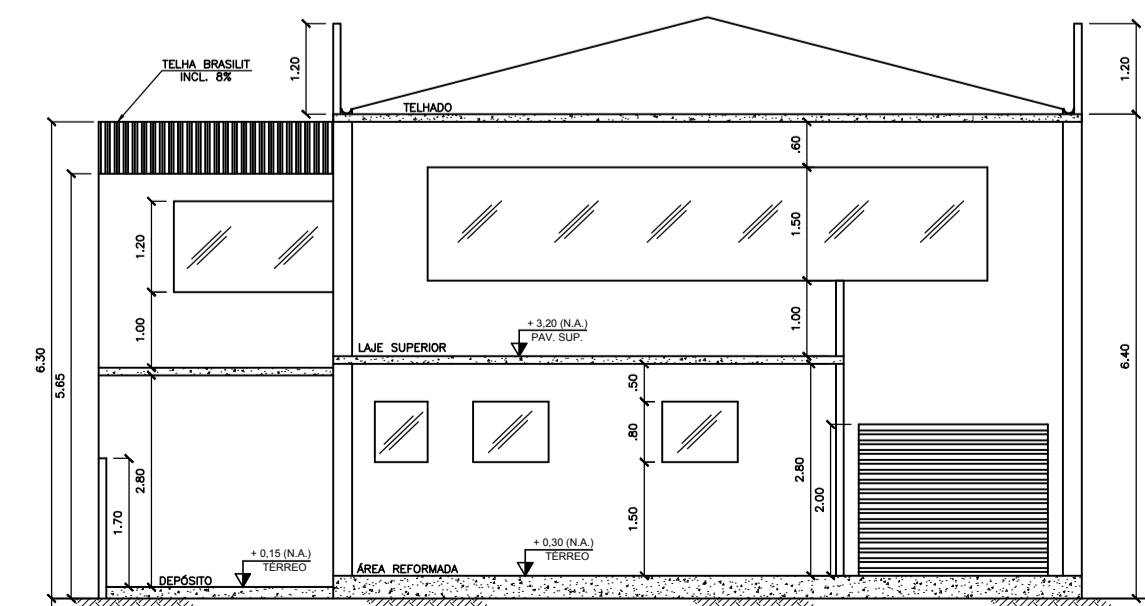


4 CORTE AB  
ESC.: 1:100

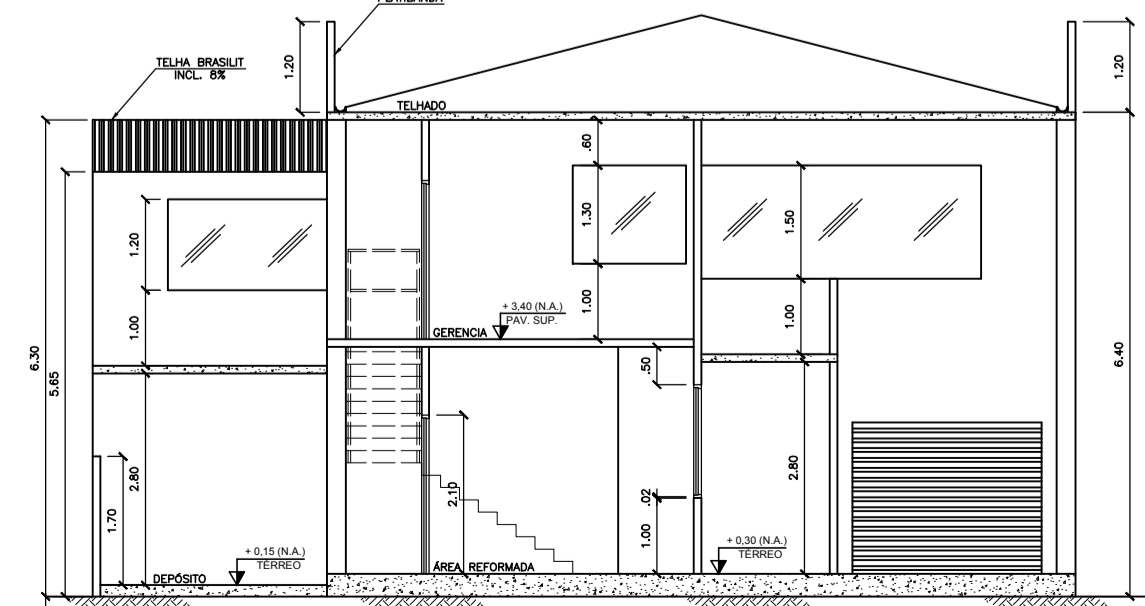


5 CORTE CD  
ESC.: 1:100

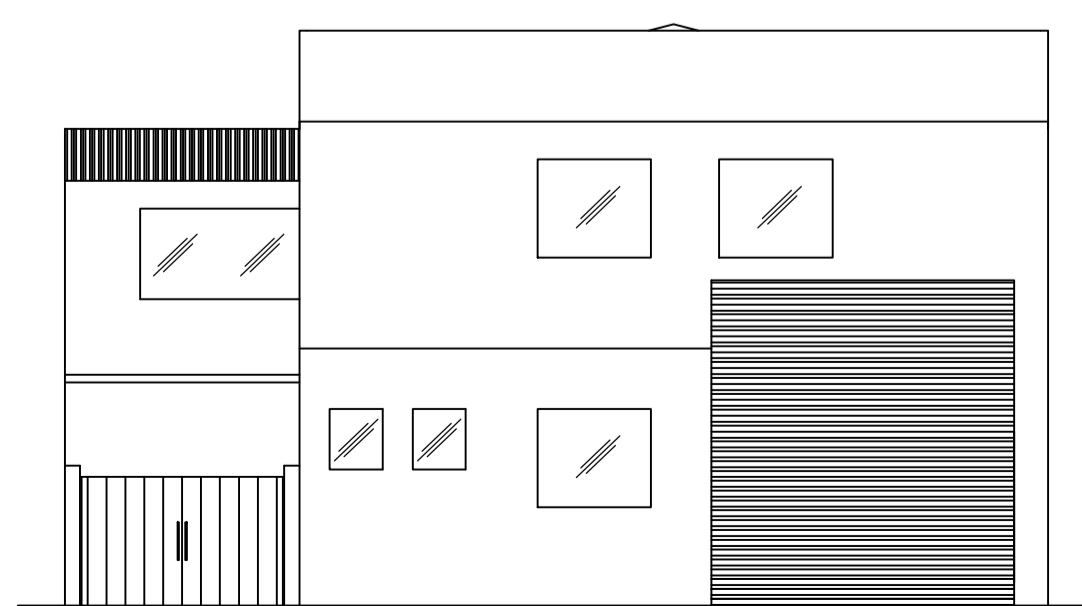

6 FACHADA 01  
ESC.: 1:100

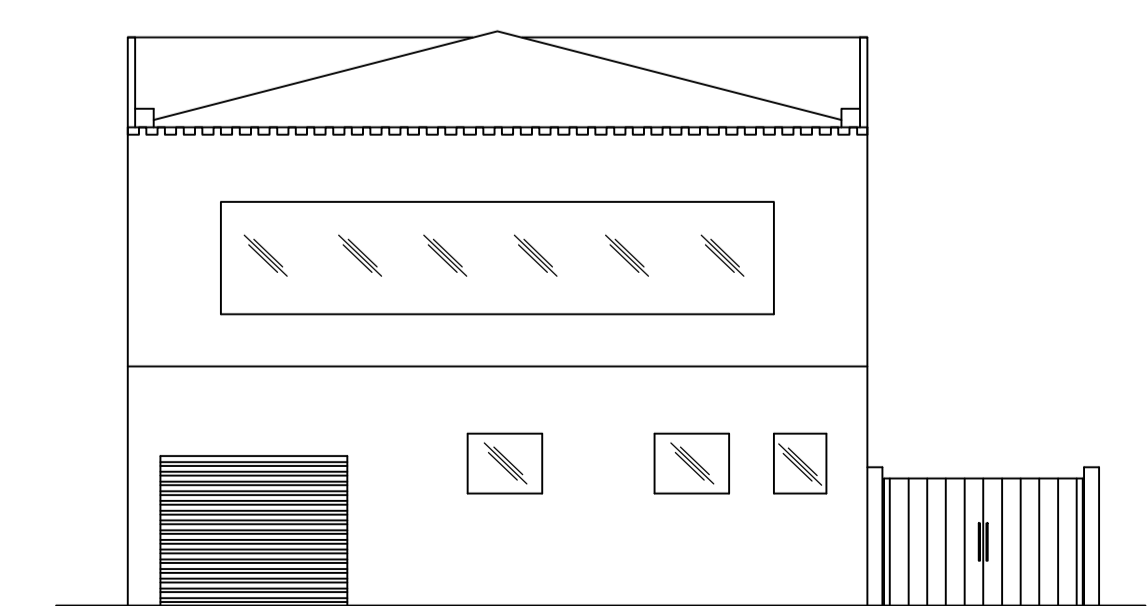


7 FACHADA 02  
ESC.: 1:100

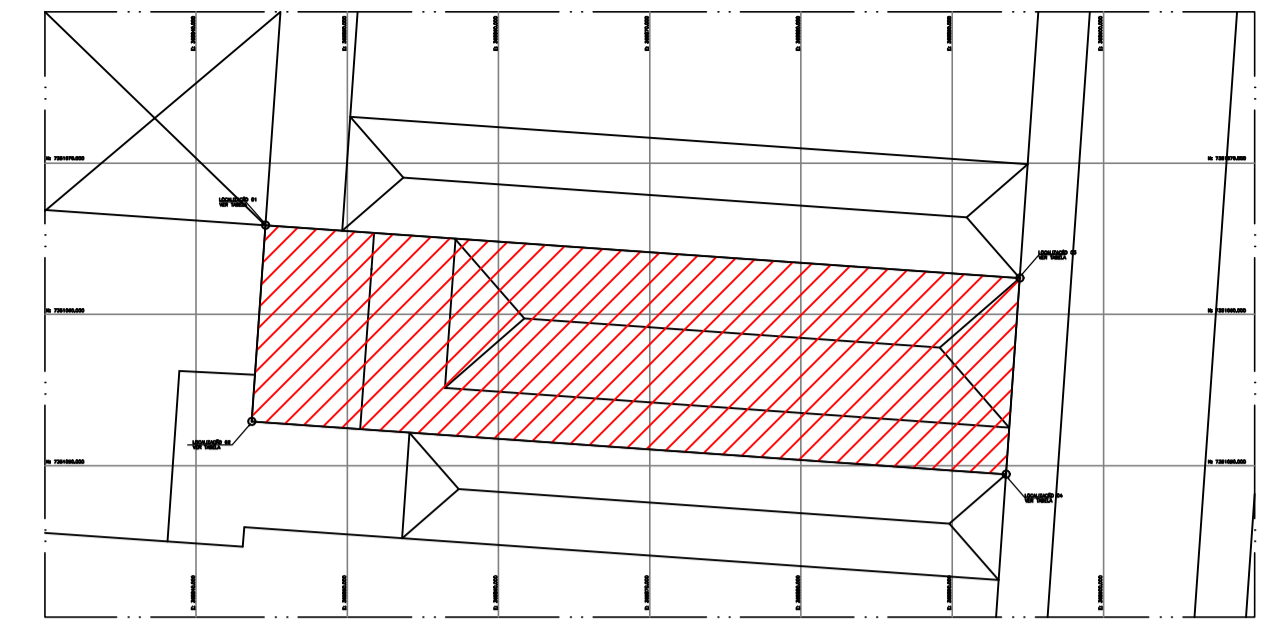


8 PLANTA DE LOCALIZAÇÃO  
ESC.: 1:200

Coordenadas da Edificação		
Localização	N	E
01	7351085,890	365844,583
02	7351082,822	365843,873
03	7351082,390	365894,460
04	7351049,422	365893,550

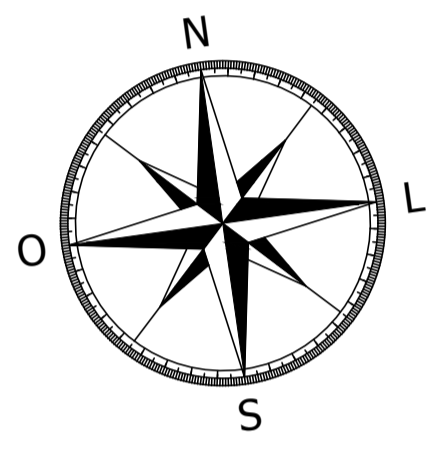

LOCAL - RUA: MANOEL TOURINHO, N 16-18  
 DOCAS - SANTOS / SP  
 PROPRIETARIO: RODES RODOVIARIO E DESPACHOS LTDA.

AREAS:  
 TERRENO - 650,00 m<sup>2</sup>  
 CONSTRUÇÃO EXISTENTE - 375,00 m<sup>2</sup>  
 ACRÉSCIMO - 90,00 m<sup>2</sup>  
 ÁREA LIVRE - 185,00 m<sup>2</sup>

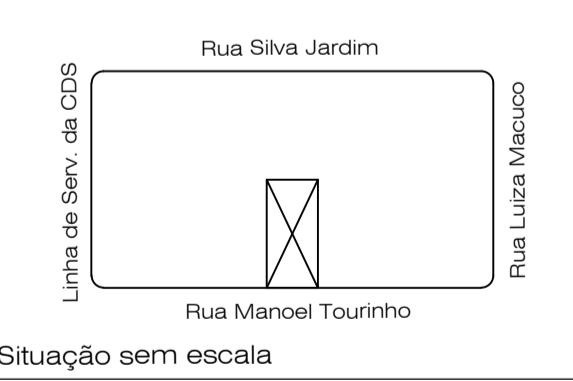

ASS. PROPRIETÁRIO  
 ASS. AUTOR E RESP. TÉCNICO  
 GIAN CEVALES - CREA 50637015/7

TÍTULO: ESTUDO DE IMPACTO DE VIZINHAÇA - MULTIPORTOS  
 LAYOUT GERAL DO TERRENO E EDIFICAÇÕES

EXECUTADO	GIAN	10/02/19	ESCALA
PROJETADO	GIAN	10/02/19	IND.
VERIFICADO	LUCAS P.	10/02/19	DESCRIÇÃO
APROVADO	MULTIPORTOS	10/02/19	NUMERO
			DE-MULT-AEX-001
			FOLHA
			1/1
			REV.
			0